



Thorntree Drive Tring HP23 4JE

Thorntree Drive Tring HP23 4JE

Guide price £950,000 freehold

Thorntree Drive is a highly sought after cul-de-sac in the very heart of Tring, close to all amenities, and is regarded as a perfect family environment. There are shops, highly rated primary and secondary schools, sports facilities and playgrounds all within walking distance and wonderful countryside walks nearby.

The house itself has been extended and modernised to create excellent family accommodation.

Inside, the entrance porch opens to an entrance hall, with w/c and stairs rising to the first floor, which provides access to the reception rooms and kitchen family room.

The impressive kitchen family room is an excellent space to entertain and is fitted with modern units complete with island and various fitted appliances. The large lounge looks onto the rear garden through bi-fold doors and the dining room is large enough for all occasions, with plenty of room for sofa or study area.

Upstairs are four double bedrooms and a stylishly appointed family bathroom. The master bedroom benefits from en-suite shower.

Outside, there is a gravelled driveway with shrub borders and a detached garage for two cars. Attached to the side of the garage is a timber shed for storage. A side gate provides convenient access to the rear garden which is secluded and is mainly laid to lawn with a large patio and summerhouse.

Tring is an attractive market town on the northern edge of the Chilterns and is surrounded by countryside. The A41 by-pass gives access to the M25 and for the commuter there is a fast and frequent train service to London Euston averaging 40 minutes. The town centre provides a mix of specialist and day-to-day shopping facilities including Marks & Spencer Simply Food, Tesco, butchers, newsagents, Costa Coffee and the popular Akeman restaurant as well as many other places to eat. The Charter Market is held on Fridays and there is a Farmers Market which takes place on alternate Saturdays. There is a good choice of private and state schools including Tring School & Tring Park School for Performing Arts. Nearby Berkhamsted also offers a choice of preparatory and public schools.







Denotes restricted head height

Thorntree Drive, Tring


Approximate Area = 2106 sq ft / 196 sq m (includes garage)

Limited Use Area(s) = 59 sq ft / 5 sq m

Outbuilding = 276 sq ft / 26 sq m

Total = 2441 sq ft / 227 sq m

For identification only - Not to scale

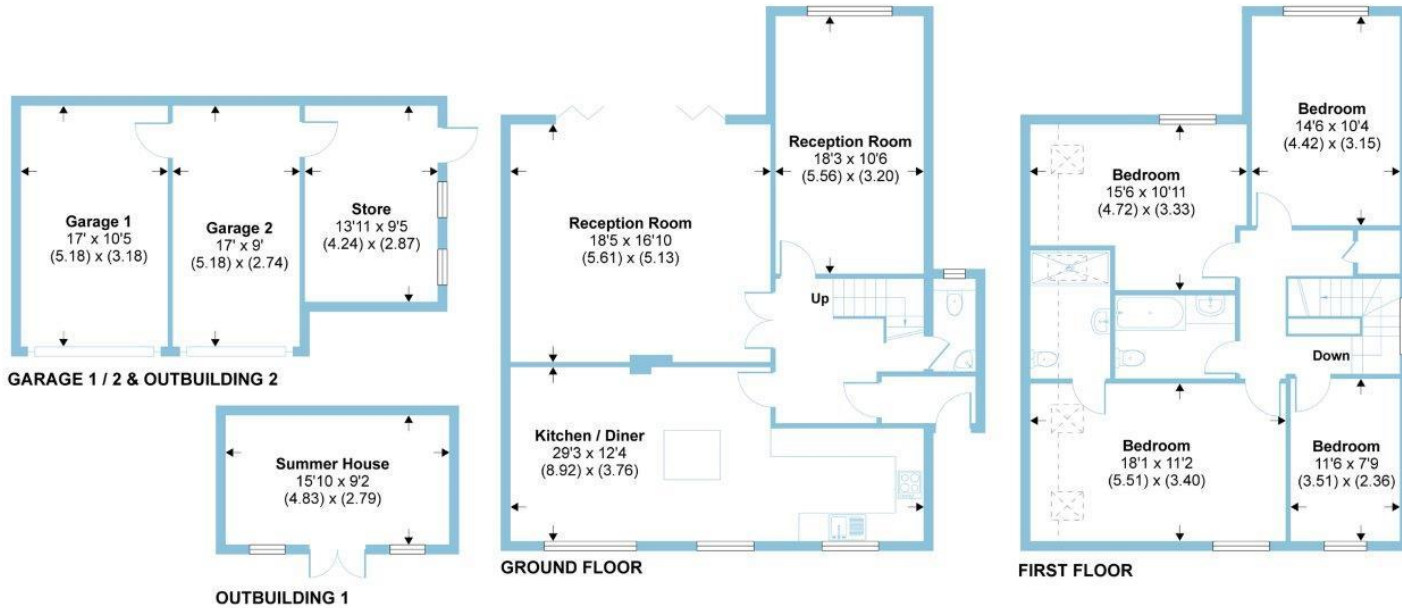

Floor plan produced in accordance with RICS Property Measurement Standards incorporating International Property Measurement Standards (IPMS2 Residential). © nichecom 2021. Produced for Brown & Merry. REF: 711896



1. MONEY LAUNDERING REGULATIONS Intending purchasers will be asked to produce identification documentation at a later stage and we would ask for your co-operation in order that there is no delay in agreeing the sale. 2. These particulars do not constitute part or all of an offer or contract. 3. The measurements indicated are supplied for guidance only and as such must be considered incorrect. Potential buyers are advised to recheck measurements before committing to any expense. 4. We have not tested any apparatus, equipment, fixtures or services and it is in the buyers interest to check the working condition of any appliances. 5. Where an EPC, or a Home Report (Scotland only) is held for this property, it is available for inspection at the branch by appointment. If you require a printed version of a Home Report, you will need to pay a reasonable production charge reflecting printing and other costs. 6. We are not able to offer an opinion either written or verbal on the content of these reports and this must be obtained from your legal representative. 7. Whilst we take care in preparing these reports, a buyer should ensure that his/her legal representative confirms as soon as possible all matters relating to title including the extent and boundaries of the property and other important matters before exchange of contracts.

Brown & Merry is a trading name of Sequence (UK) Limited which is registered in England and Wales under company number 4268443, Registered Office is Cumbria House, 16-20 Hockliffe Street, Leighton Buzzard, Bedfordshire, LU7 1GN. VAT Registration Number is 500 2481 05.



TRG107128 – Version 0004
EPC rating – C Council Tax Band - F
01442 824133

tring@brownandmerry.co.uk

41 High Street, Tring, Herts, HP23 5AA
www.brownandmerry.co.uk