



Sinclair Road W14

**FINLAY
BREWER**

Sinclair Road W14

3 Double Bedrooms

Open Plan Kitchen/Breakfast/Reception

2 Bathrooms (1 En Suite)

Guest Cloakroom

Panoramic Roof Terrace

EPC Rating B 84

A truly sensational 3 double bedroom 2 bathroom upper maisonette which has excellent open plan living/entertaining space on the second floor, a guest cloakroom and a wonderful 360 degree roof terrace. The elegant kitchen/breakfast room has wonderfully tall pocket doors which create a divide between the two vast spaces if required. This high ceilinged and big-boned property oozes space and style and is flooded with light.

AN ABSOLUTE MUST SEE!


GUIDE: £1.55M
SHARE OF FREEHOLD

SUBJECT TO CONTRACT





Approximate Gross Internal Area 1,728 Sq Ft/161 Sq M

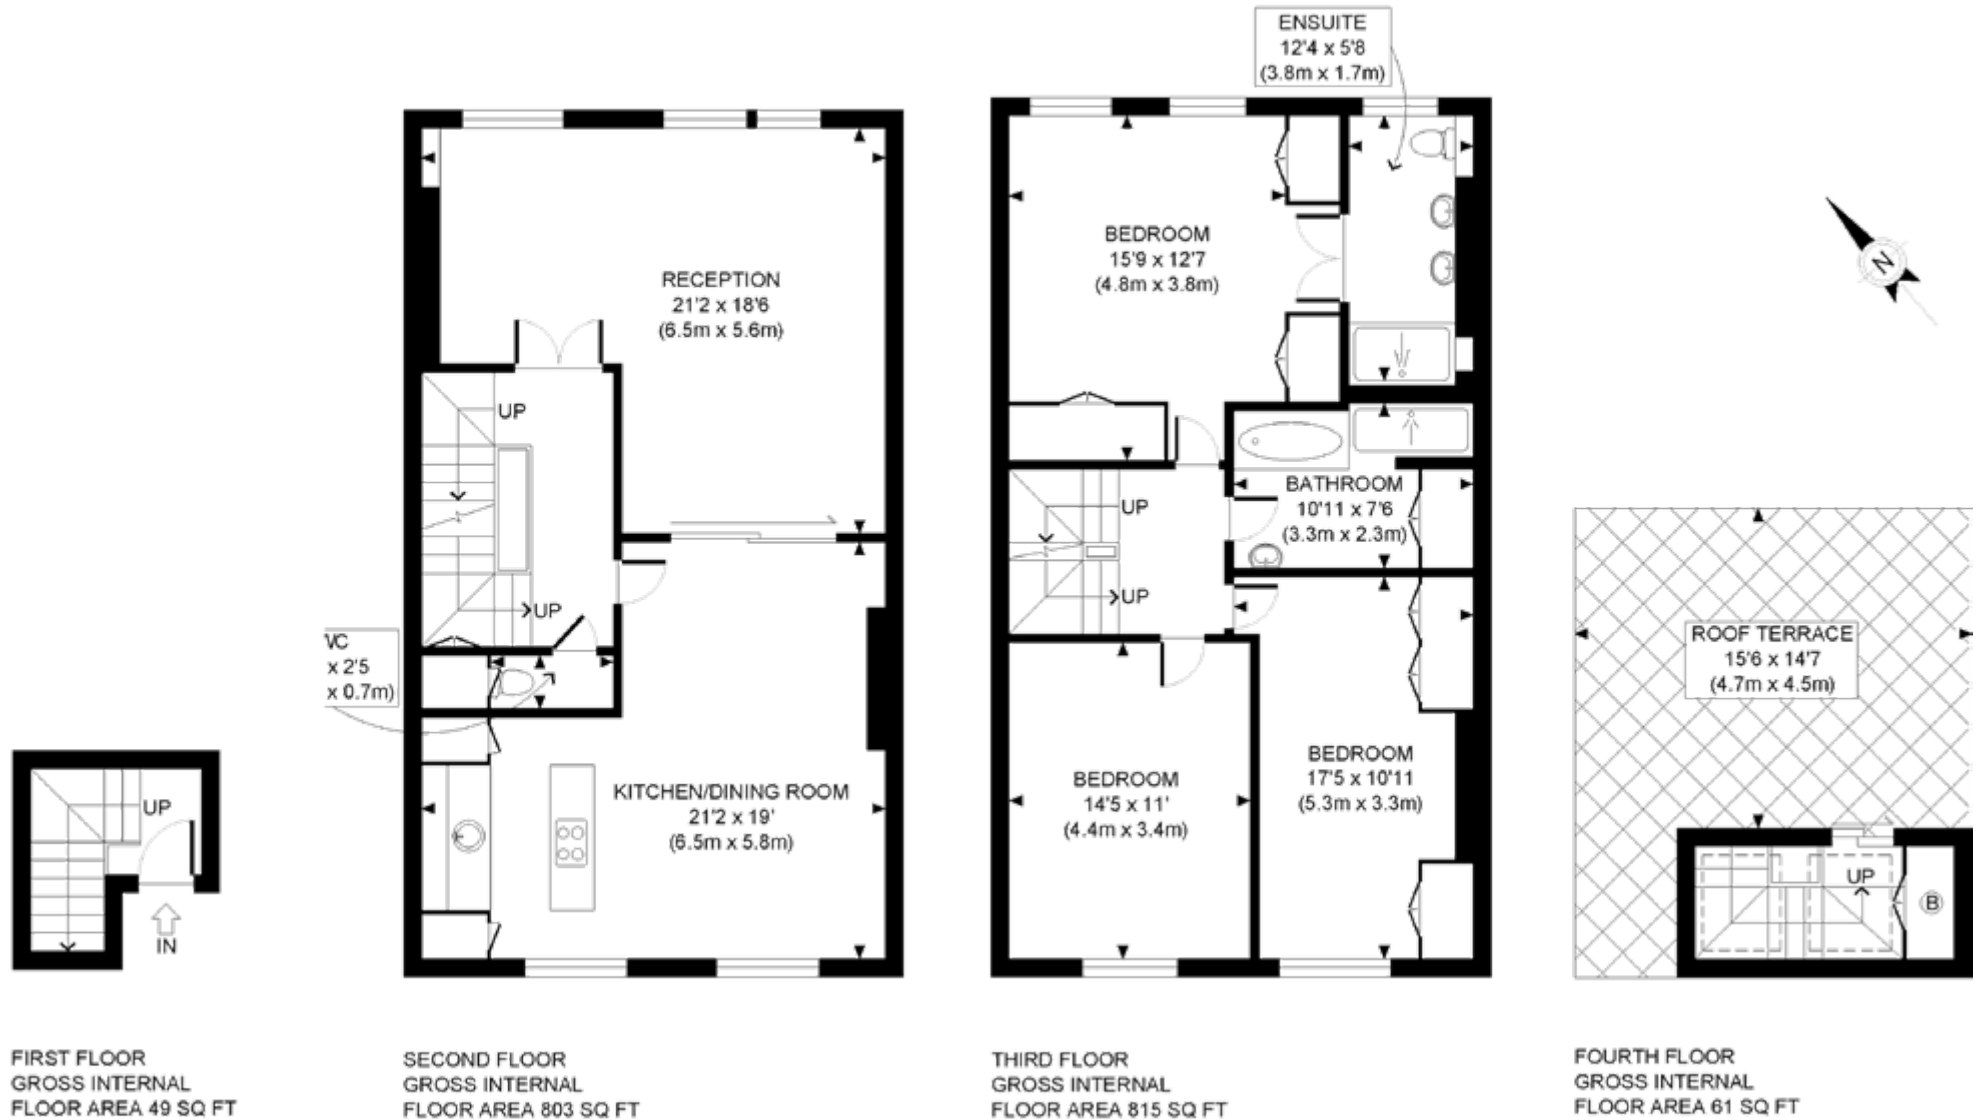

FOR ILLUSTRATIVE PURPOSES ONLY - NOT TO SCALE
The position & size of doors, windows, appliances and other features are approximate only.