



87 Fotherby Court, Maidenhead SL6 1SU

welcome to

87 Fotherby Court, Maidenhead


A beautifully presented four bedroom terraced home situated in the highly sought-after Fotherby Court, a popular cul-de-sac in the heart of the town centre, just a few minutes' walk from both the shops and railway station, providing swift and convenient access into London. **NO ONWARD CHAIN**



Fotherby Court, Maidenhead, SL6

Approximate Area = 932 sq ft / 86.5 sq m

For identification only - Not to scale

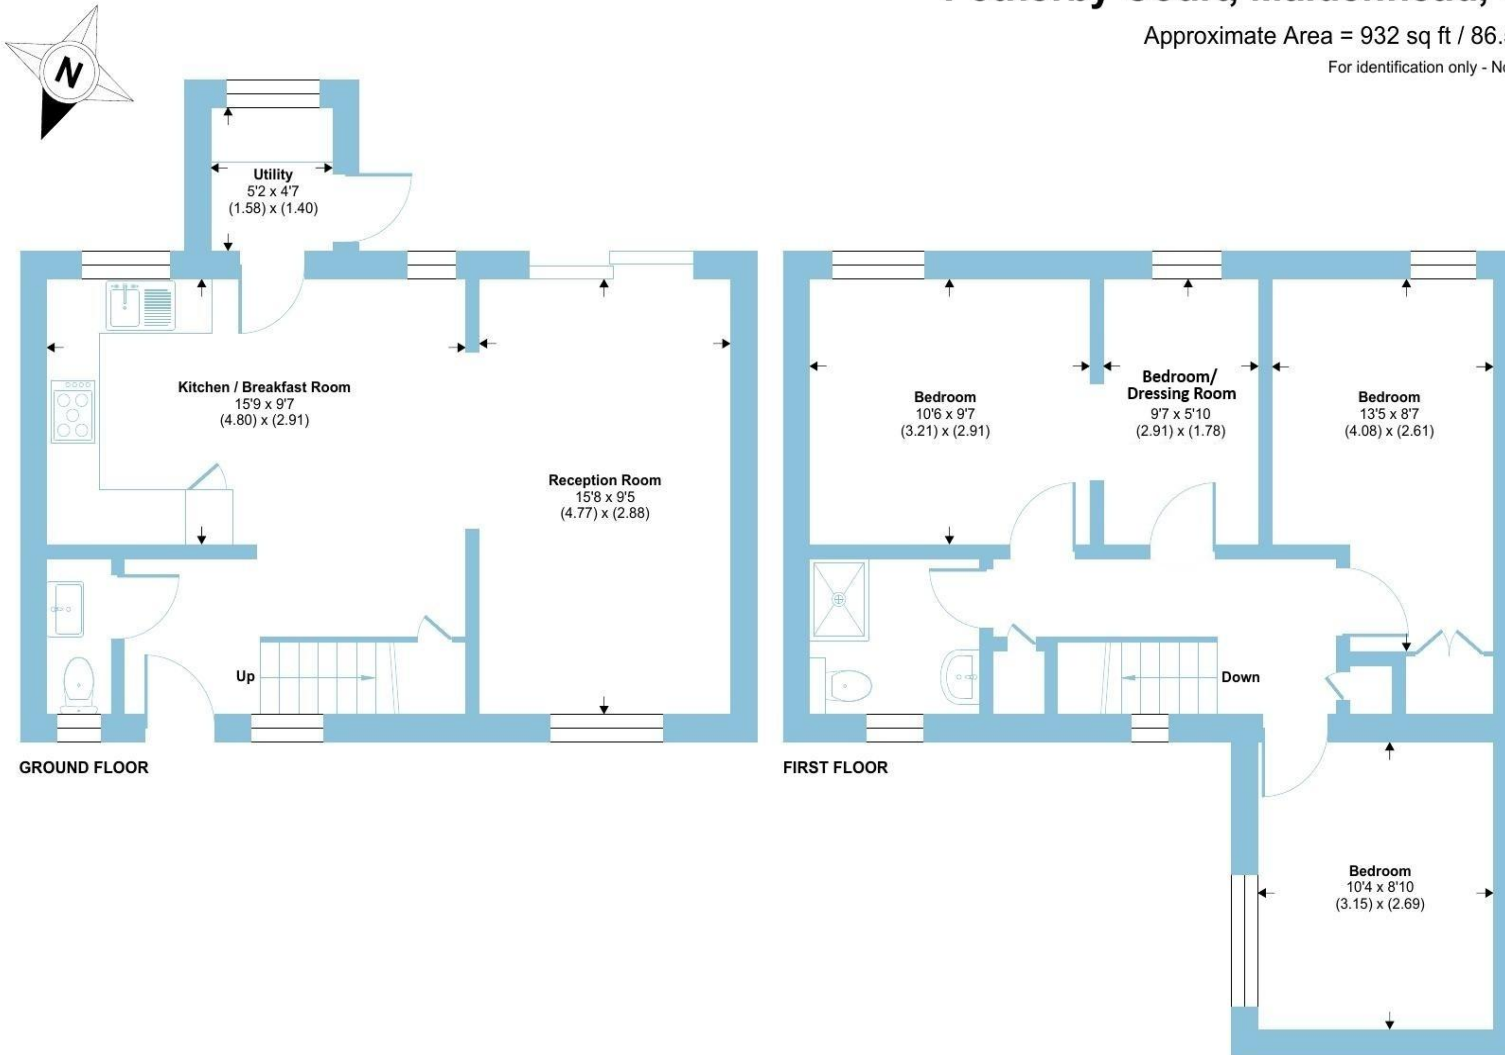

Floor plan produced in accordance with RICS Property Measurement 2nd Edition, Incorporating International Property Measurement Standards (IPMS2 Residential). © nichecom 2026. Produced for Barnard Marcus. REF: 1508795



Maintained to an excellent standard throughout, the property offers stylish and contemporary living with the ground floor comprising; a spacious & light-filled living/dining room with attractive wood flooring and a door opening onto the rear garden. The room flows seamlessly into the modern fitted kitchen/diner, which is well-appointed with a range of contemporary units & some integrated appliances. A separate utility room for washing machine and tumble dryer and a downstairs w.c. complete the ground floor accommodation.

Upstairs, there are four well-proportioned bedrooms with the principal bedroom benefitting from fitted wardrobes and the fourth bedroom is currently arranged as a dressing room. There is also a stylish and modern family bathroom.

Outside, the landscaped rear garden enjoys an excellent degree of privacy, complemented by mature trees and established shrubs. A delightful decked seating area provides the perfect setting for al fresco dining and entertaining, while side fencing and a garden shed with a concrete base add practicality.

Further benefits include column radiators and plantation shutters all fitted in past 2 years, Hive controlled heating system, fully hard wired, monitored alarm system, residents' permit parking, a desirable central location, and beautifully presented accommodation throughout, making this an exceptional opportunity to acquire a home in one of the town centre's most convenient and popular residential settings.

welcome to

87 Fotherby Court, Maidenhead

- NO ONWARD CHAIN
- FOUR BEDROOMS, MASTER BEDROOM WITH FITTED WARDROBES
- FOURTH BEDROOM CURRENTLY USED AS A DRESSING ROOM
- MODERN FITTED KITCHEN DINER, SEPARATE UTILITY ROOM
- STYLISH & MODERN FAMILY BATHROOM
- COLUMN RADIATORS & PLANTATION SHUTTERS ALL FITTED IN PAST 2 YEARS
- HIVE CONTROLLED HEATING SYSTEM, FULLY HARD WIRED MONITERED ALARM SYSTEM
- LOVELY REAR GARDEN WITH GARDEN SHED & CONCRETE BASE
- RESIDENTS PERMIT PARKING

Tenure: Freehold EPC Rating: C

Council Tax Band: D

£475,000



Please note the marker reflects the postcode not the actual property

check out more properties at rogerplatt.co.uk



Property Ref:
MHD120782 - 0005

1. MONEY LAUNDERING REGULATIONS Intending purchasers will be asked to produce identification documentation at a later stage and we would ask for your co-operation in order that there is no delay in agreeing the sale. 2. These particulars do not constitute part or all of an offer or contract. 3. The measurements indicated are supplied for guidance only and as such must be considered incorrect. Potential buyers are advised to recheck measurements before committing to any expense. 4. We have not tested any apparatus, equipment, fixtures or services and it is in the buyers interest to check the working condition of any appliances. 5. Where an EPC, or a Home Report (Scotland only) is held for this property, it is available for inspection at the branch by appointment. If you require a printed version of a Home Report, you will need to pay a reasonable production charge reflecting printing and other costs. 6. We are not able to offer an opinion either written or verbal on the content of these reports and this must be obtained from your legal representative. 7. Whilst we take care in preparing these reports, a buyer should ensure that his/her legal representative confirms as soon as possible all matters relating to title including the extent and boundaries of the property and other important matters before exchange of contracts.

Roger Platt is a trading name of Sequence (UK) Limited which is registered in England and Wales under company number 4268443, Registered Office is Cumbria House, 16-20 Hockliffe Street, Leighton Buzzard, Bedfordshire, LU7 1GN. VAT Registration Number is 500 2481 05.


roger platt



01628 773333



Maidenhead@rogerplatt.co.uk



25-29 Queen Street, MAIDENHEAD, Berkshire,
SL6 1NB



rogerplatt.co.uk