



Walm Lane, NW2

Share of Freehold - £535,000

A well presented two-bedroom ground floor garden apartment set within an attractive period conversion, offering bright and spacious accommodation with a superb private rear garden on the sought-after Walm Lane.

The property features a generous bay-fronted reception room with high ceilings and a striking period fireplace, flowing seamlessly into a modern fitted kitchen. To the rear, a bright conservatory provides a versatile dining or family space with direct access to the beautifully maintained patio and private garden.

The accommodation comprises two well-proportioned double bedrooms, complemented by a contemporary family bathroom. The mature rear garden offers a peaceful outdoor retreat, ideal for relaxing, entertaining and enjoying the warmer months.

Perfectly positioned close to Gladstone Park and an excellent selection of shops, restaurants and local amenities, the property is within easy walking distance of Willesden Green Station (Jubilee Line, Zone 2) and Brondesbury Park Station (London Overground, Zone 2).



020 7328 2828

enquiries@cameronsstiff.co.uk


cameronsstiff.co.uk



Walm Lane, London, NW2

Approximate Area = 813 sq ft / 75.5 sq m

For identification only - Not to scale

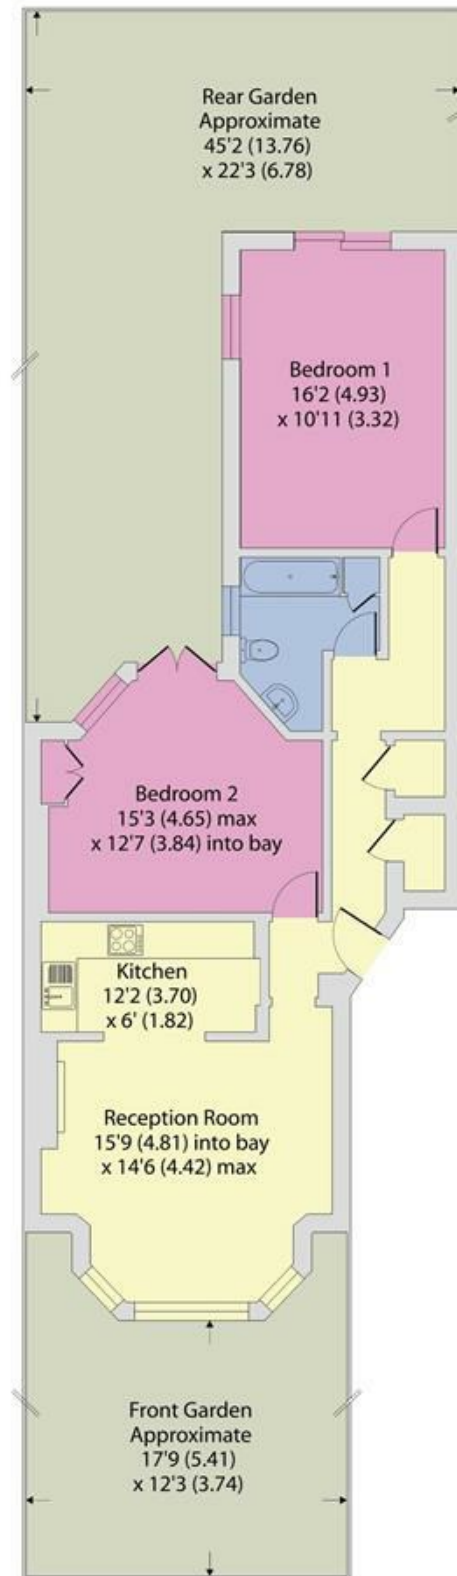

GROUND FLOOR

EPC: D

Ref: 19788288



Floor plan produced in accordance with RICS Property Measurement 2nd Edition, Incorporating International Property Measurement Standards (IPMS2 Residential). © nichecom 2026. Produced for Camerons Stiff & Co. REF: 1493594

