


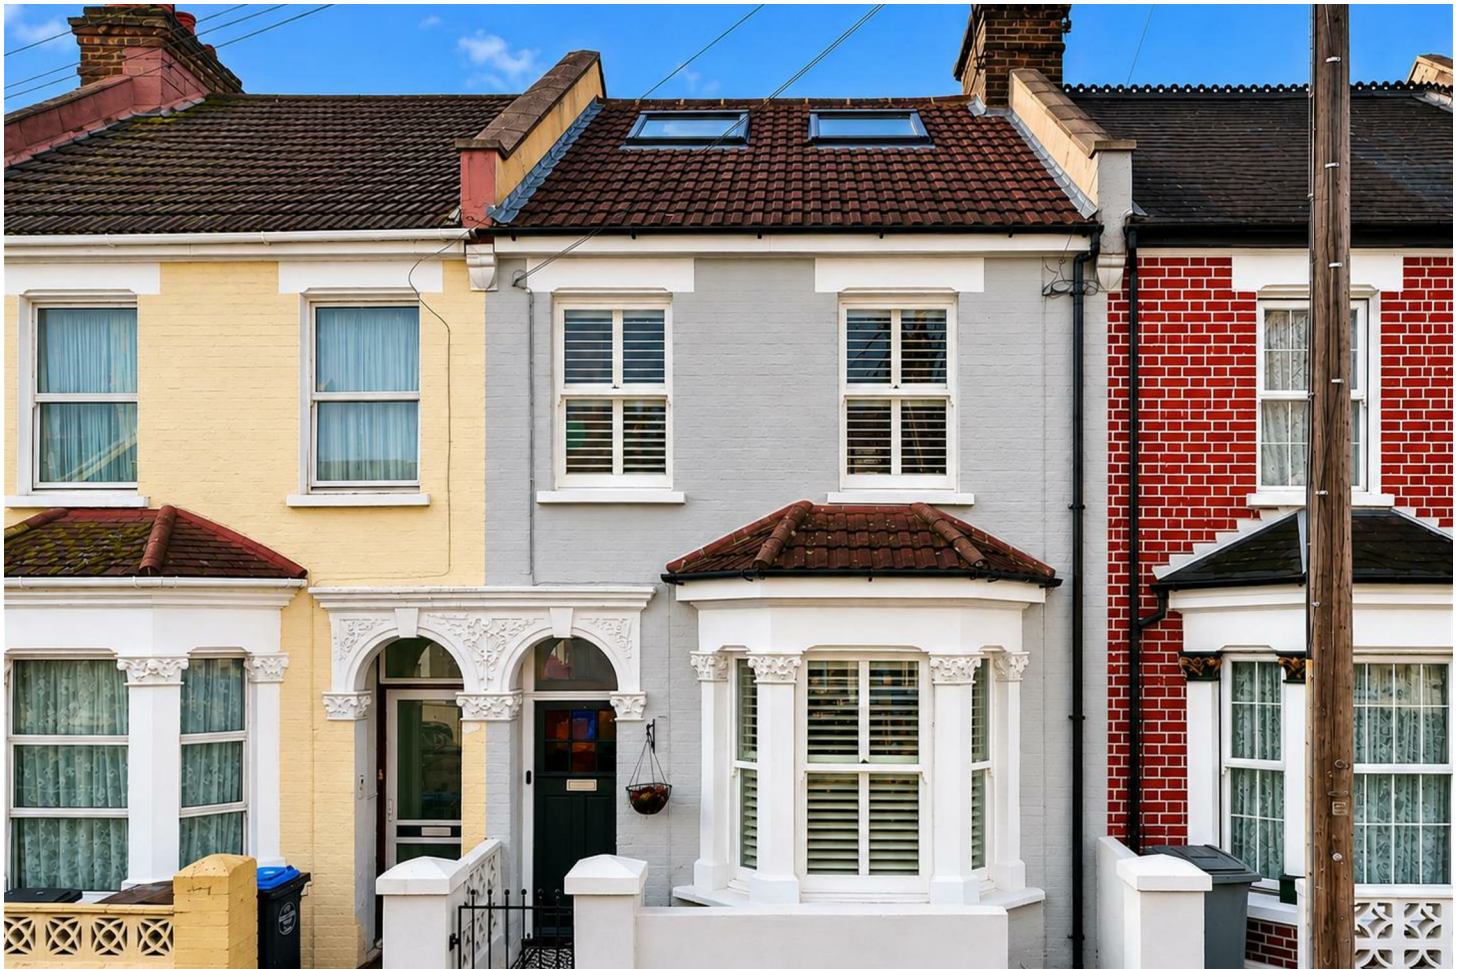

Earlsmead Road, NW10

Freehold - £1,250,000

A beautifully presented and thoughtfully extended five-bedroom family home arranged over three floors, offering stylish and versatile accommodation throughout. This exceptional interior-designed home, featured in House Beautiful and The Times, seamlessly blends period character with contemporary design.

This turnkey property boasts a bright double reception and dining room with bespoke cabinetry and a wood-burning stove, leading to a stunning kitchen featuring a Bertazzoni range cooker and full-width folding doors opening onto a private garden. A mature grape vine produces organic grapes each summer, creating a unique outdoor retreat.

The upper floors provide five well-proportioned bedrooms, one of which is currently used as a study, together with a luxurious shower room and a stylish family bathroom. Premium finishes include Lusso fittings and tiles from Fired Earth and Mandarin Stone.

Ideally located, the house is just a few minutes' walk from Kensal Green Station (Bakerloo Line and Lioness Line, Zone 2) and Kensal Rise Station (Mildmay Line, Zone 2), providing excellent transport links across London.



020 7328 2828

enquiries@cameronsstiff.co.uk

cameronsstiff.co.uk







Earlsmead Road, London, NW10

Approximate Area = 1380 sq ft / 128.2 sq m




Limited Use Area(s) = 79 sq ft / 7.3 sq m

Total = 1459 sq ft / 135.5 sq m

For identification only - Not to scale



Denotes restricted
head height

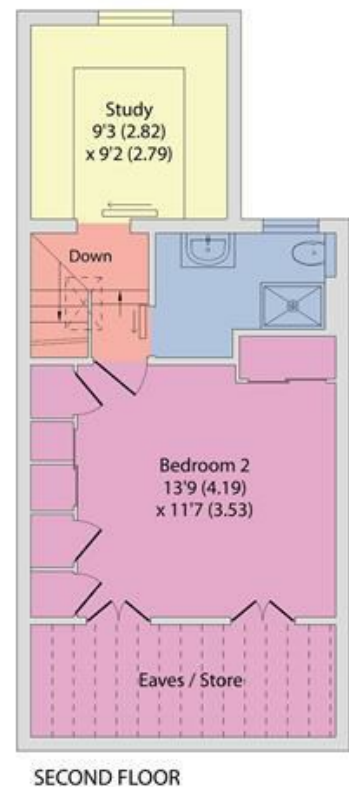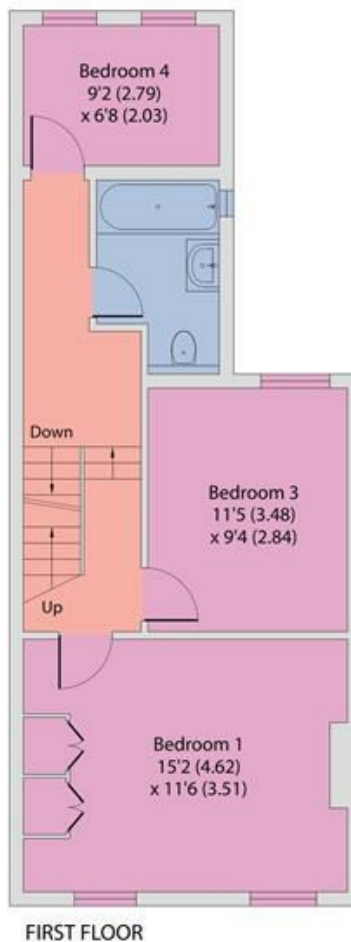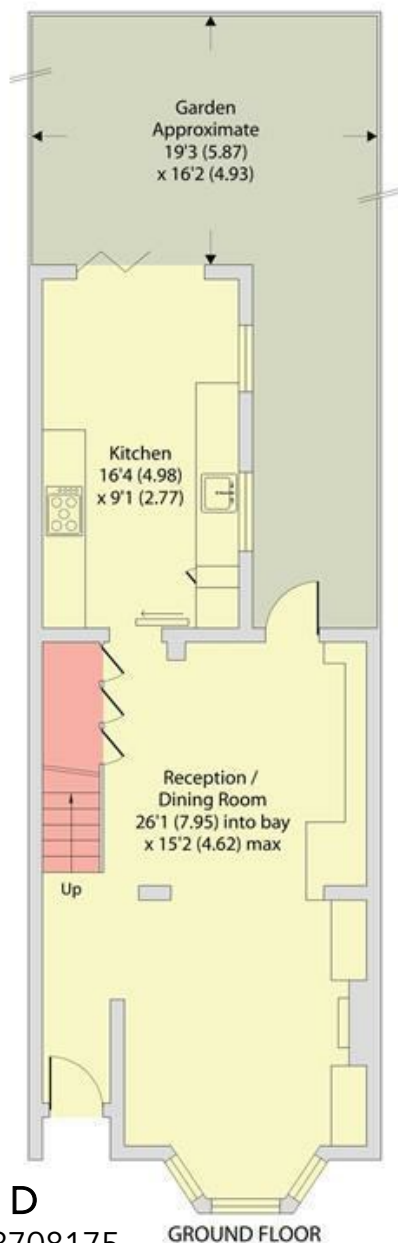

EPC: D

Ref: 18708175



Floor plan produced in accordance with RICS Property Measurement 2nd Edition,
Incorporating International Property Measurement Standards (IPMS2 Residential). © nichecom 2026.
Produced for Camerons Stiff & Co. REF: 1042635

