


THIS DRAWING IS TO BE READ IN CONJUNCTION WITH ALL RELATED DRAWINGS. ALL DIMENSIONS MUST BE CHECKED AND VERIFIED ON SITE BEFORE COMMENCING ANY WORK OR PRODUCING SHOP DRAWINGS. THE ORIGINATOR SHOULD BE NOTIFIED IMMEDIATELY OF ANY DISCREPANCY. THIS DRAWING IS COPYRIGHT AND REMAINS THE PROPERTY ROGER PARRY & PARTNERS.

- Application Site Boundary
- Adjacent Land in Client's Ownership
- - - Public Right of Way

0m 10m 20m 30m 40m 50m

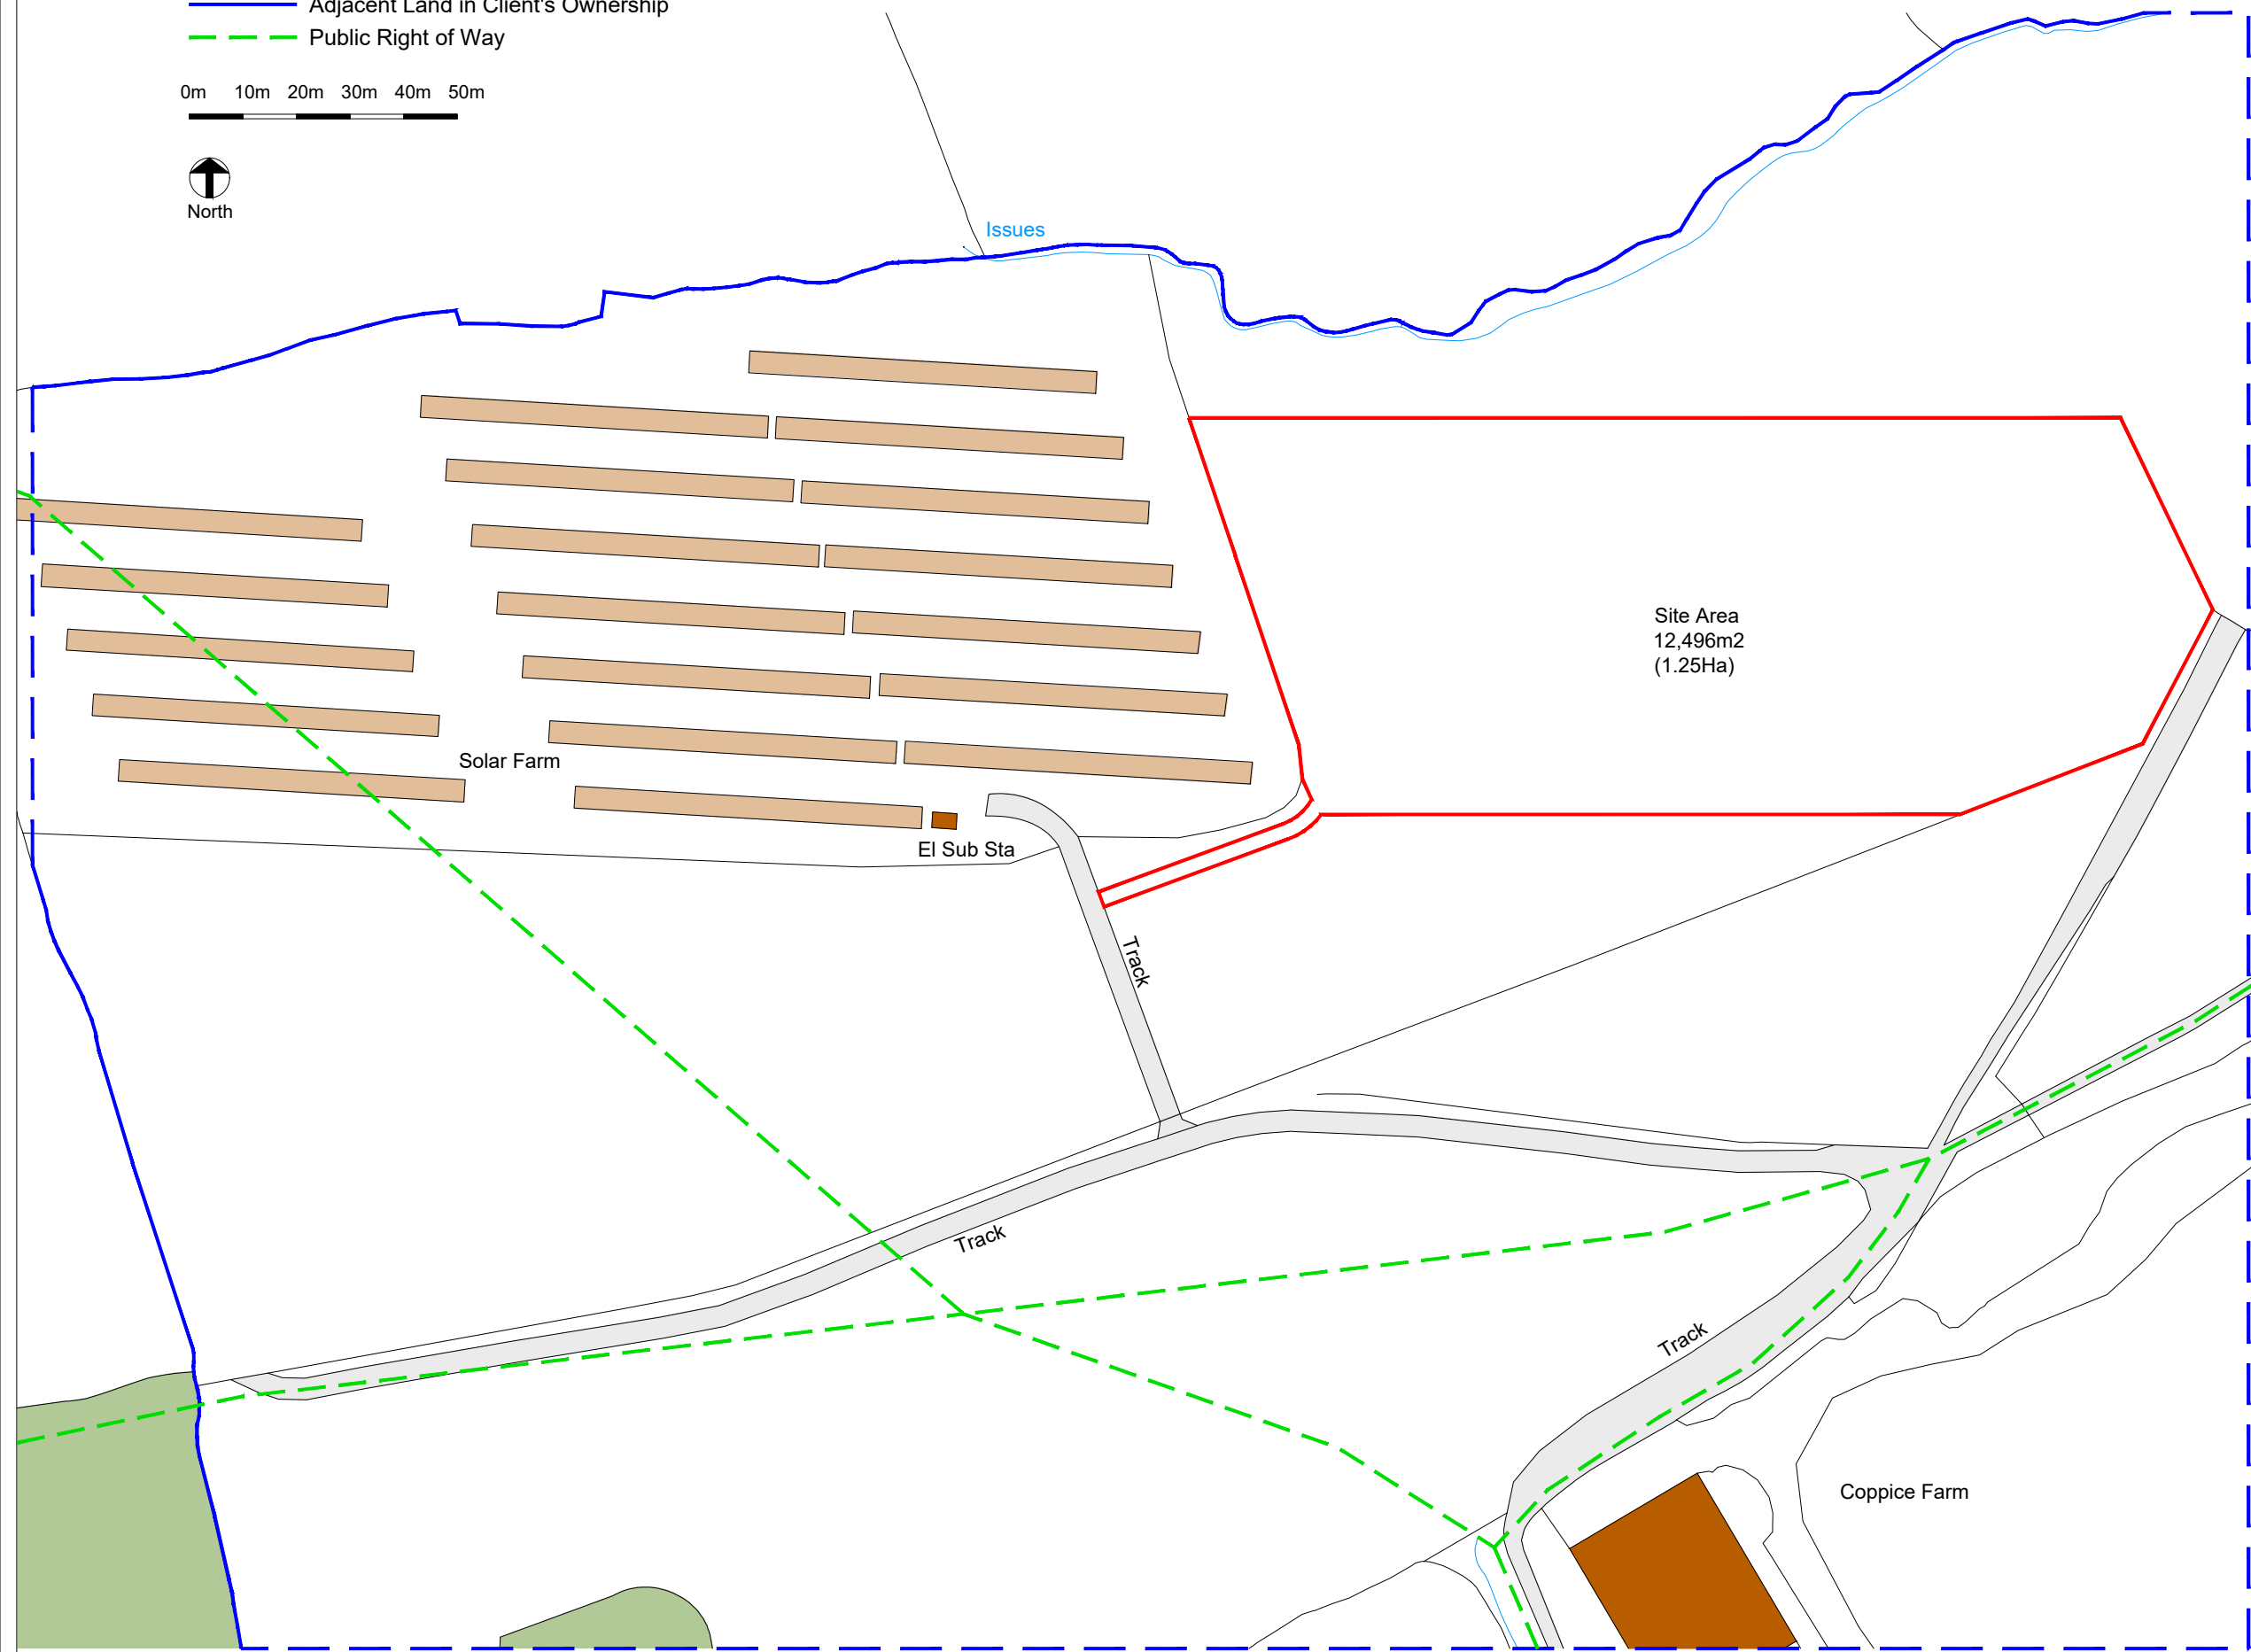

Rev	Description	Date	By
-	-	-	-



Residential - Agricultural - Commercial

Project	Proposed ground mounted solar PV panels, substation and all associated works		
Drawing Title	Location Plan		
Location	Land at The Coppice, Penrhos, Llanymynech, Powys, SY22 6QB		
Client	R & E J Bowker		
Scale	1:1250 @ A3		
Drawing No	81777 / GH / 001	Rev	-
Drawn By	NB	Date	2026/0616

MERCIAN HOUSE, 9 & 10 DARWIN COURT, OXON BUSINESS PARK, SHREWSBURY, SY3 5AL
Tel: 01743 791336

E-mail: mail@rogerparry.net
Web address: www.rogerparry.net
Roger Parry & Partners LLP partnership no. OC312203
Registered Office: 9 & 10 Darwin Court, Oxon Business Park, Shrewsbury, SY3 5AL.
Registered in England and Wales.
A list of members of the LLP is available at the above address.

