


Fenced off Ranging Boundary
Public Right of Way

0m 20m 40m 60m 80m 100m

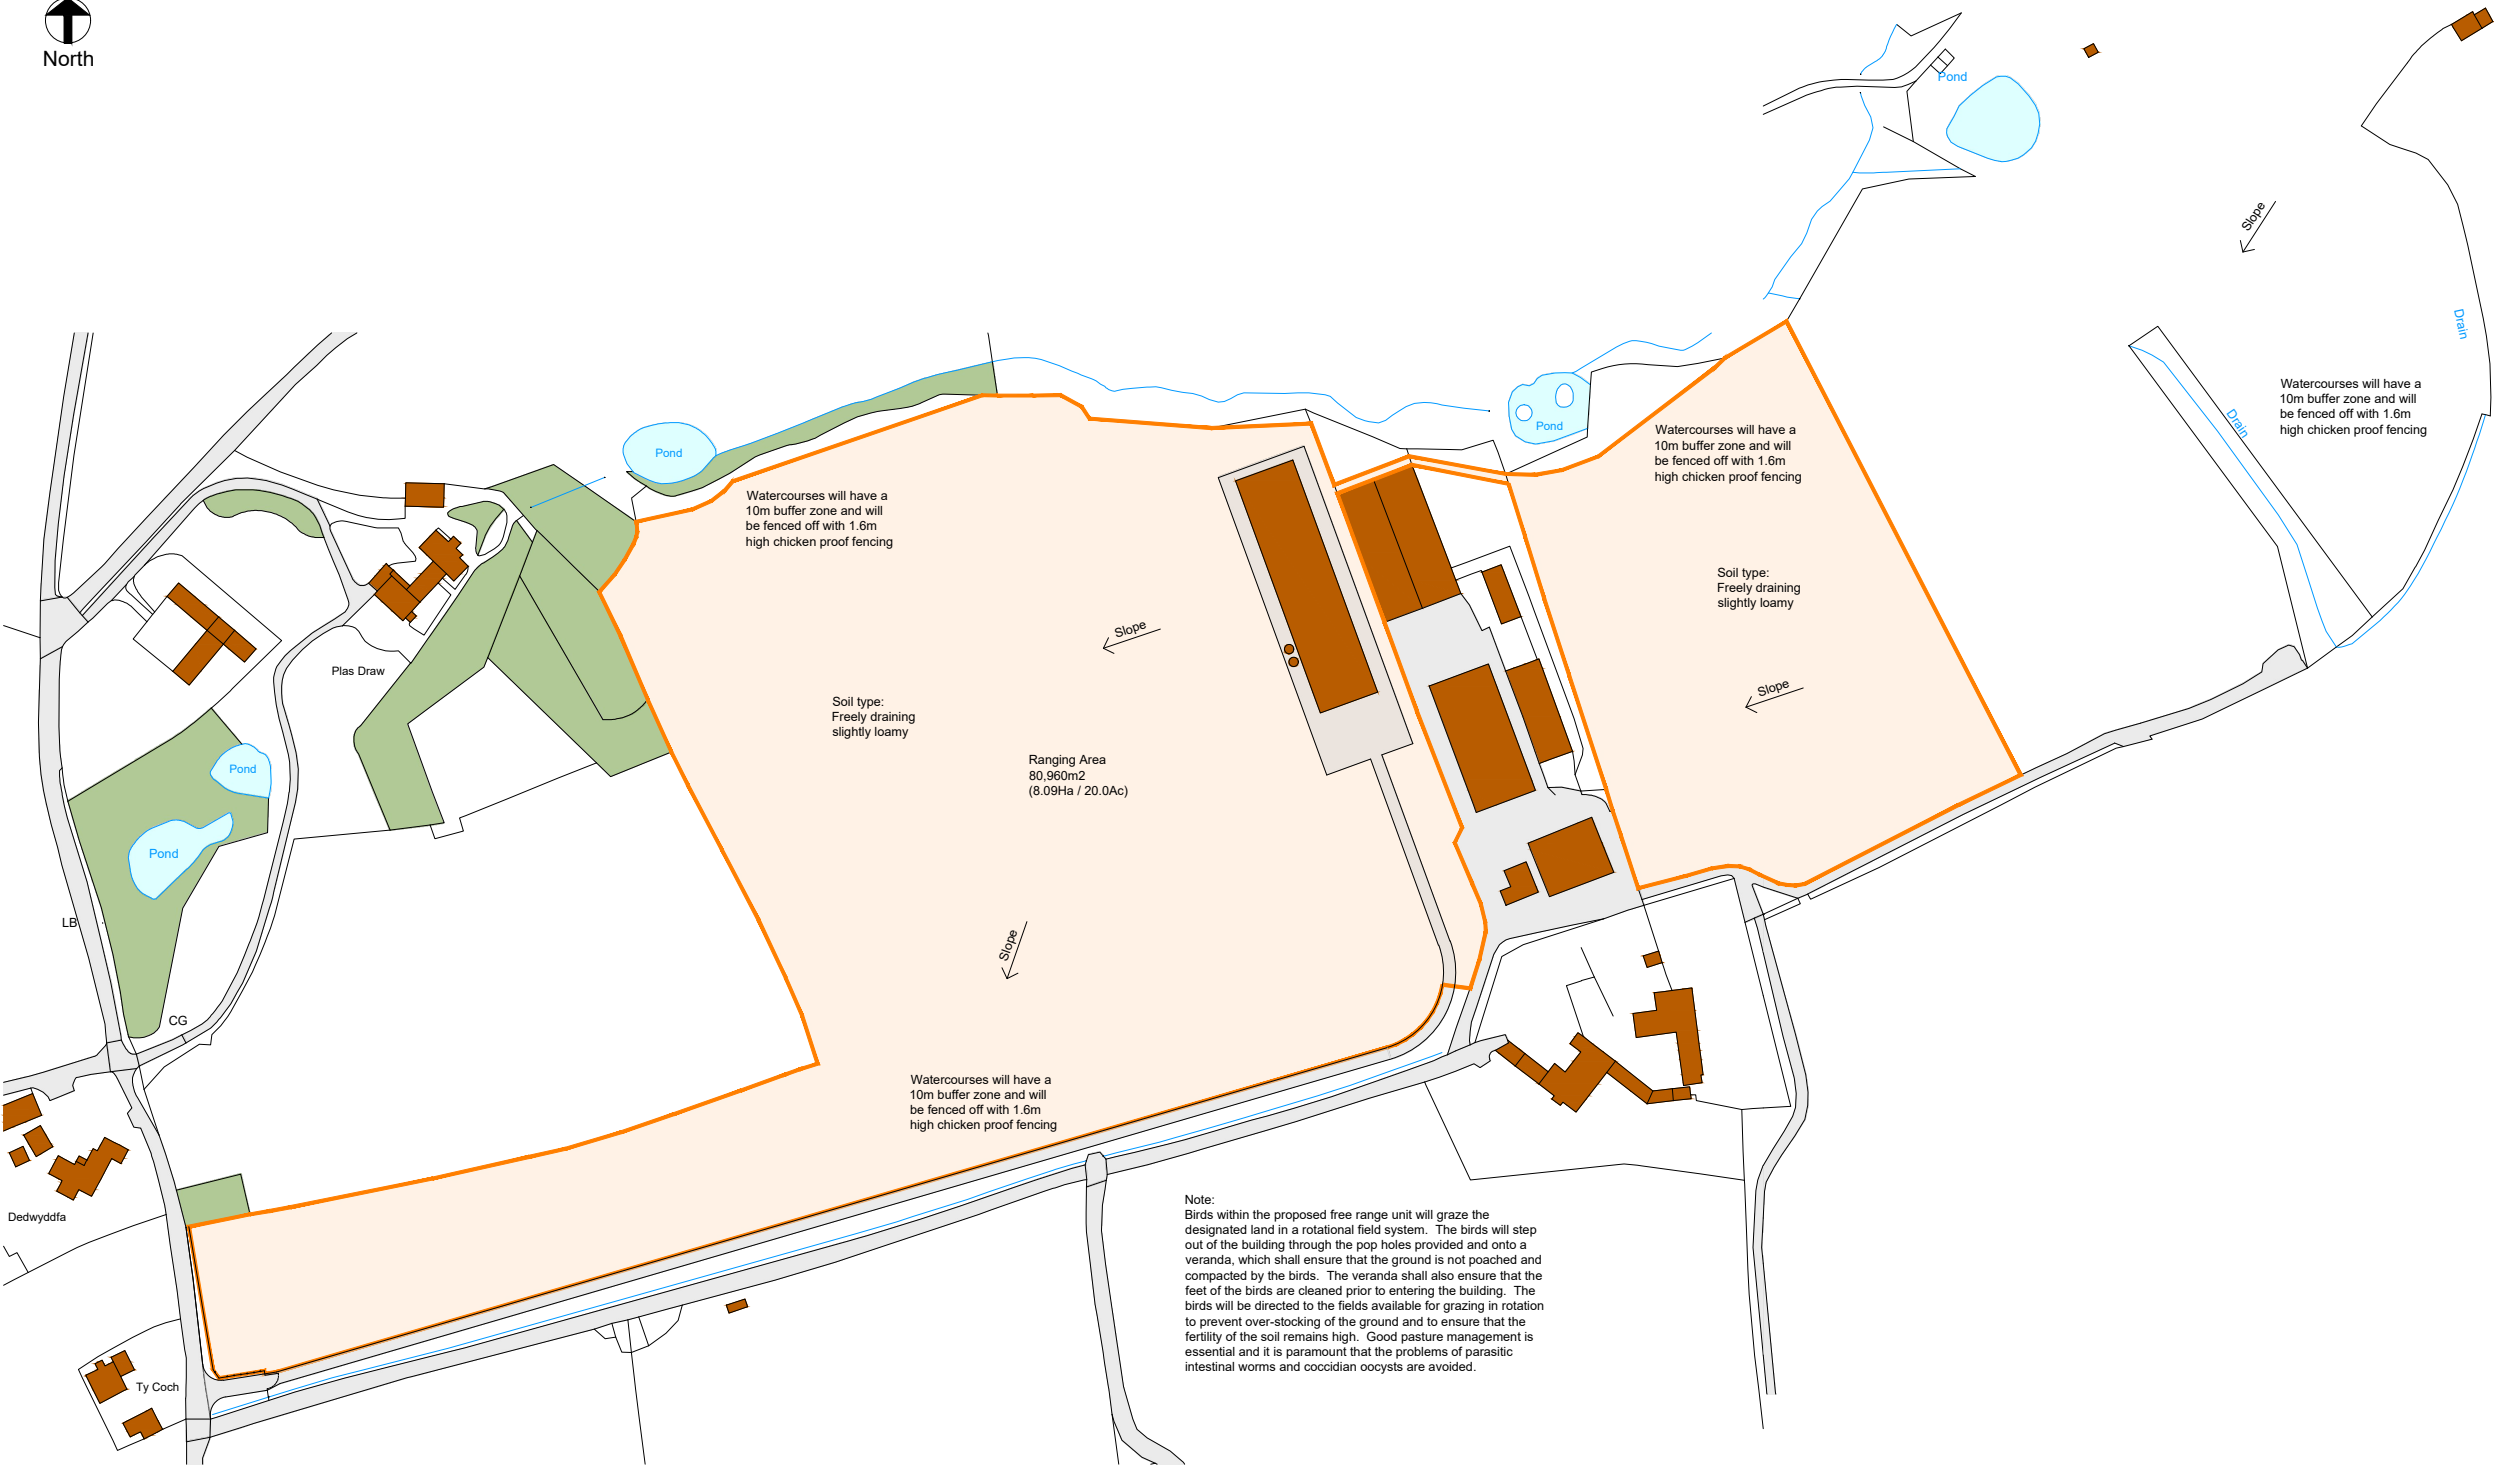

Ordnance Survey, (c) Crown Copyright 2026. All rights reserved. Licence number 100022432

Note:
Birds within the proposed free range unit will graze the designated land in a rotational field system. The birds will step out of the building through the pop holes provided and onto a veranda, which shall ensure that the ground is not poached and compacted by the birds. The veranda shall also ensure that the feet of the birds are cleaned prior to entering the building. The birds will be directed to the fields available for grazing in rotation to prevent over-stocking of the ground and to ensure that the fertility of the soil remains high. Good pasture management is essential and it is paramount that the problems of parasitic intestinal worms and coccidian oocysts are avoided.

THIS DRAWING IS TO BE READ IN CONJUNCTION WITH ALL RELATED DRAWINGS. ALL DIMENSIONS MUST BE CHECKED AND VERIFIED ON SITE BEFORE COMMENCING ANY WORK OR PRODUCING SHOP DRAWINGS. THE ORIGINATOR SHOULD BE NOTIFIED IMMEDIATELY OF ANY DISCREPANCY. THIS DRAWING IS COPYRIGHT AND REMAINS THE PROPERTY ROGER PARRY & PARTNERS.

Rev	Description	Date	By
-	-	-	-



Residential - Agricultural - Commerical

Project	Proposed erection of a 16,000 bird free range egg unit, 2no feed bins and all associated works including landscaping & drainage		
Drawing Title	Ranging Plan		
Location	Fferm Wern Fawr, Llangynhafal, Ruthin, Denbighshire, LL15 1RT		
Client	Mr Whittingham		
Scale	1:2500 @ A3		
Drawing No	82719 / GH / 005	Rev	-
Drawn By	NB	Date	2026/07/07

MERCIAN HOUSE, 9 & 10 DARWIN COURT, OXON
BUSINESS PARK, SHREWSBURY, SY3 5AL

Tel: 01743 791336

E-mail: mail@rogerparry.net

Web address: www.rogerparry.net

Roger Parry & Partners LLP partnership no.OC312203

Registered Office: 9 & 10 Darwin Court, Oxon Business Park, Shrewsbury, SY3 5AL

Registered in England and Wales.

A list of members of the LLP is available at the above address.

